


Slamannan Town Centre Regeneration

General Arrangement



Hardworks, Street Furniture & Planting

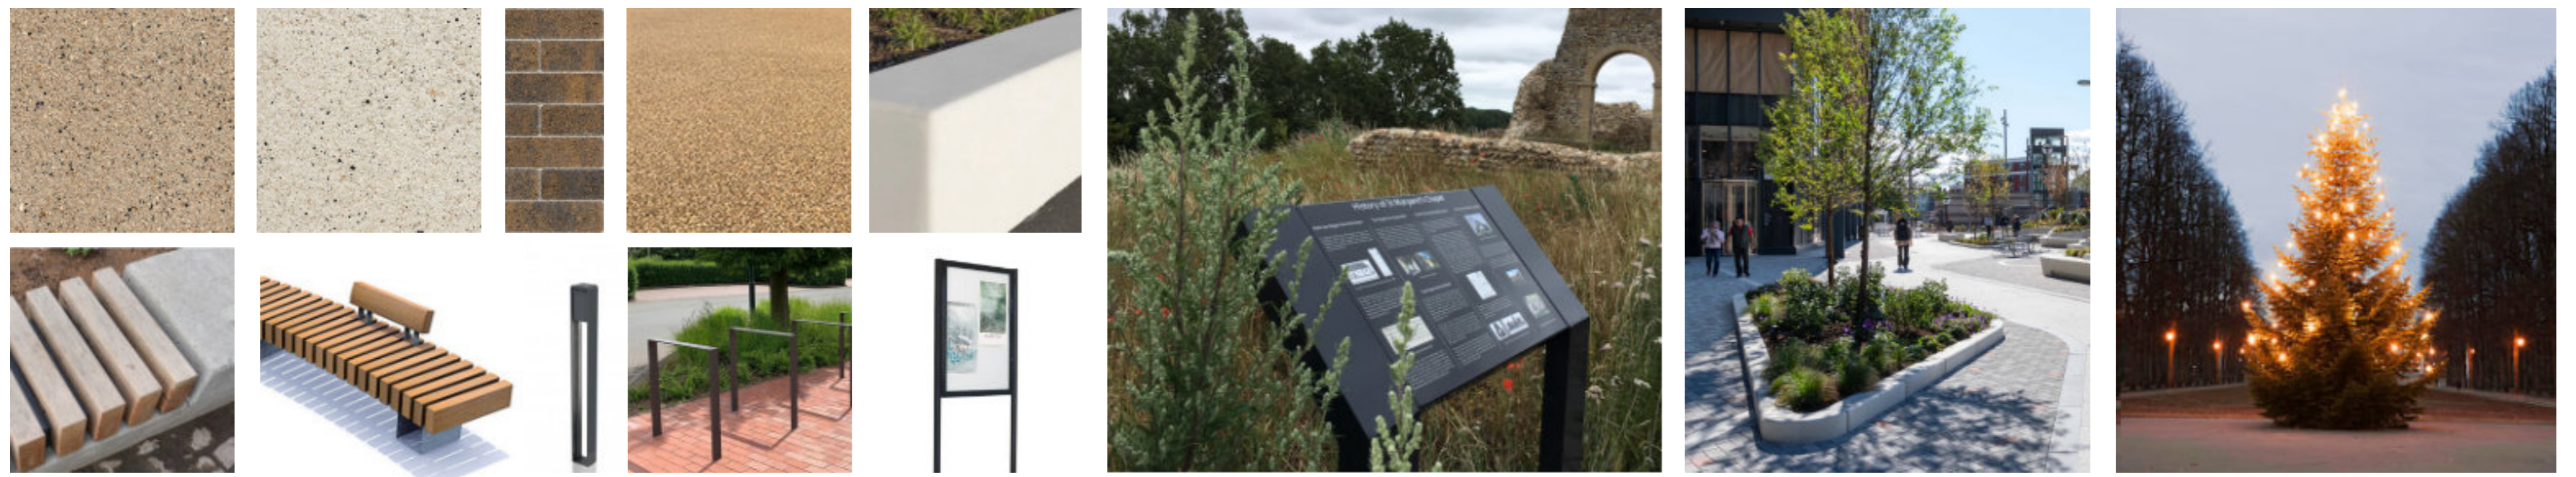

Creative visualisation of the landscape proposals in the former Royal Hotel site



As part of the regeneration works the focus has been on improving access around the high street, introducing trees and shrub planting and provide a permanent, live Christmas tree which is the focal point of the new pocket park, on the site of the demolished hotel. Resurfacing works will also add interest to the site, as well as new lighting to allow year-round use. Lighting of the clock will allow this to become a focal point in the high street.

Trees along the high street will be narrow and aligned with the building entrances to allow light into the flat windows. Beech hedging will provide a green backdrop and additional benches, bollards, cycle racks and ramps will improve access around the site. The spacing of the planters allows flexibility in the use of the space.



Falkirk Council

IronsideFarrar
EnvironmentalConsultants